


**CHEVILLE 26 - GROUND FLOOR**

**1:100**


AREAS TABLE	
GROUND FLOOR	96.33m <sup>2</sup>
PORCH	4.13m <sup>2</sup>
GARAGE	33.37m <sup>2</sup>
ALFRESCO	8.11m <sup>2</sup>
FIRST FLOOR	102.50m <sup>2</sup>
TOTAL	244.46m <sup>2</sup> /26.31sq
WIDTH	9.22M
DEPTH	19.80M

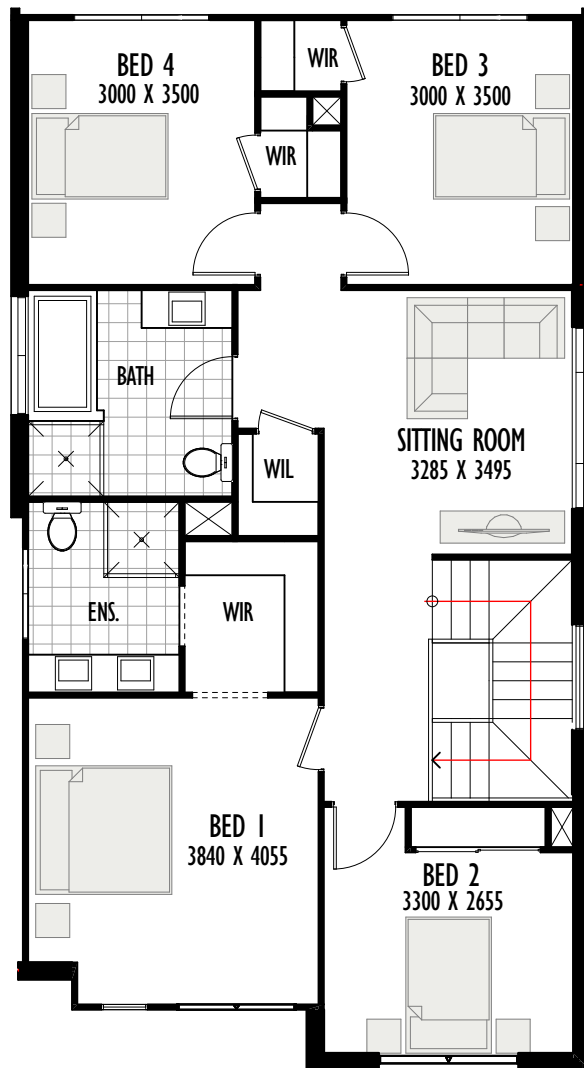

## CHEVILLE 26 - FIRST FLOOR

1:100


AREAS TABLE	
GROUND FLOOR	96.33m <sup>2</sup>
PORCH	4.13m <sup>2</sup>
GARAGE	33.37m <sup>2</sup>
ALFRESCO	8.11m <sup>2</sup>
FIRST FLOOR	102.50m <sup>2</sup>
TOTAL	244.46m <sup>2</sup> /26.31sqs
WIDTH	9.22M
DEPTH	19.80M

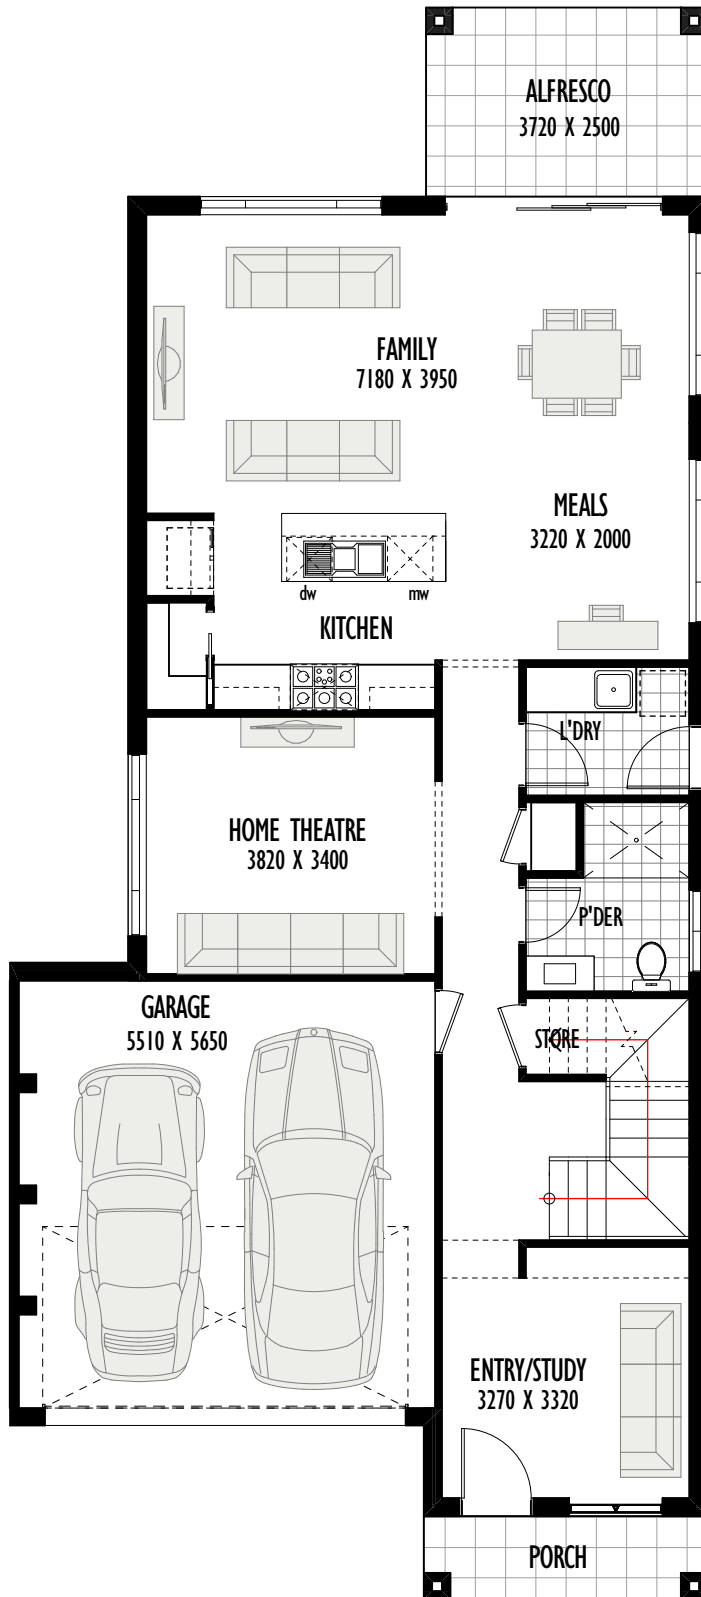

## CHEVILLE 28 - GROUND FLOOR

1:100

AREAS TABLE	
GROUND FLOOR	105.15m <sup>2</sup>
PORCH	4.13m <sup>2</sup>
GARAGE	33.37m <sup>2</sup>
ALFRESCO	9.30m <sup>2</sup>
FIRST FLOOR	106.35m <sup>2</sup>
TOTAL	258.3m <sup>2</sup> /27.8sqsq
WIDTH	9.22M
DEPTH	21.05M

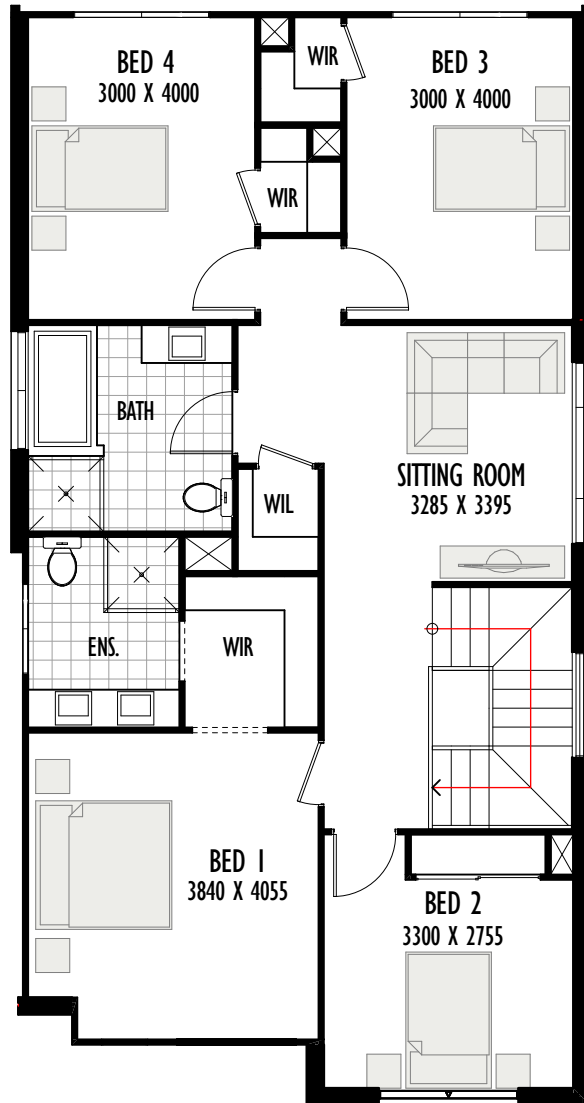

**CHEVILLE 28 - FIRST FLOOR**

**1:100**

AREAS TABLE	
GROUND FLOOR	105.15m <sup>2</sup>
PORCH	4.13m <sup>2</sup>
GARAGE	33.37m <sup>2</sup>
ALFRESCO	9.30m <sup>2</sup>
FIRST FLOOR	106.35m <sup>2</sup>
TOTAL	258.3m <sup>2</sup> /27.8sqsq
WIDTH	9.22M
DEPTH	21.05M